


Oct. 1, 14 C:\DRAWINGS\Stokes Office Bldg\A100-Rev9-29-14.dwg
 THE USER(S) OF THIS DRAWING HEREBY AGREES TO INDEMNIFY, HOLD HARMLESS AND DEFEND THE ARCHITECT, AND HIS ASSIGNS, AGAINST ANY AND ALL ACTIONS AS A RESULT OF THE USE OF THIS DRAWING. USE HEREOF IMPLIES AGREEMENT.

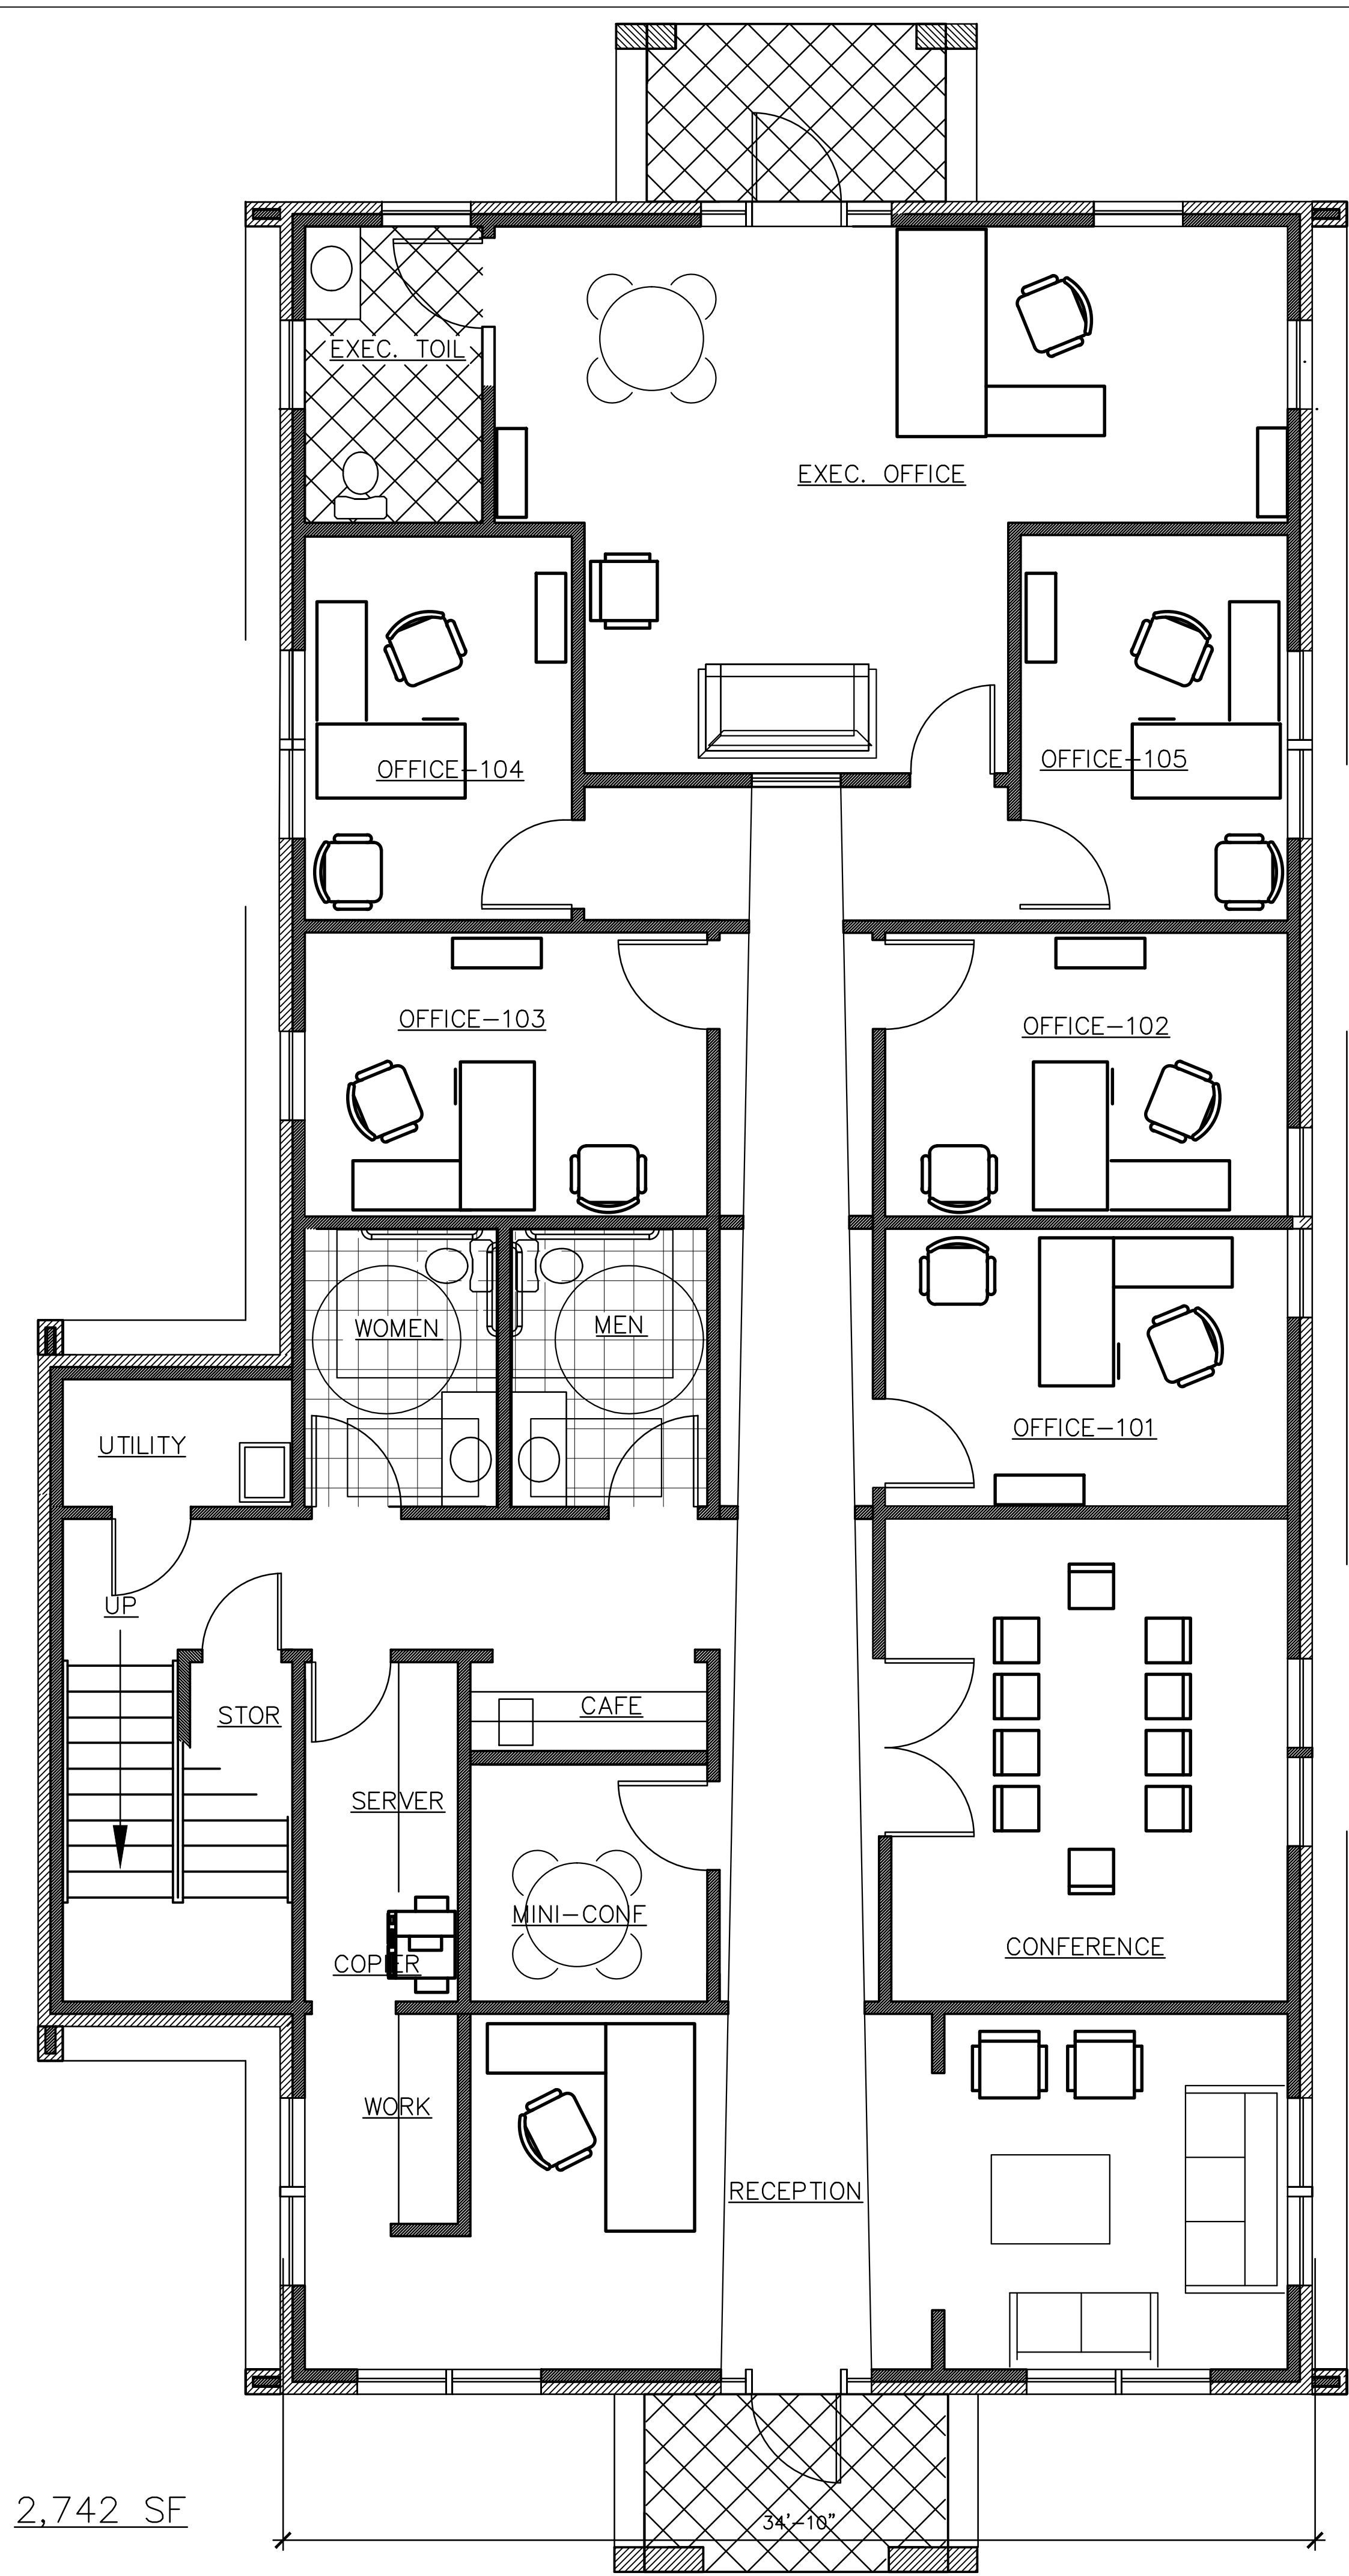


STOKES FIRST FLOOR PLAN

THE
ELLIS
 GROUP P. A.
 ARCHITECTURE

505 N. MAIN ST. SUITE G-1
 GREENVILLE, S.C. 29601
 (864) 235-7464
 ELLISGROUPARCH.COM

THIS DRAWING IS AN INSTRUMENT OF SERVICE AND SOLE PROPERTY OF THE ARCHITECT, AND SHALL NOT BE USED IN ANY WAY, WHATSOEVER, WITHOUT THE WRITTEN PERMISSION OF THE ARCHITECT. IT SHALL BE RETURNED TO THE ARCHITECT UPON DEMAND. COPYRIGHT 2014 ALL RIGHTS RESERVED.

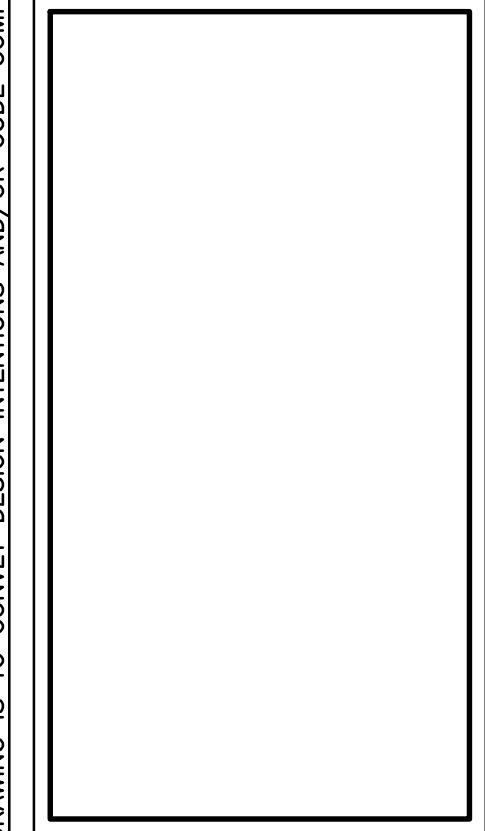

STOKES-BUILDING
11-HALTON-GREEN
 WOODRUFF-ROAD
 GREENVILLE, SC

DATE	9-30-14
SCALE	1/4"=1'-0"
JOB NO.	14311
DRAWN	SEF
CHECK	REE
REVISIONS	
NO. 1	DATE DATE
TEXT1	
NO. 2	DATE
NO. 3	DATE
NO. 4	DATE

SHEET
A100
 ####

THIS DRAWING IS AN INSTRUMENT OF CONDITIONAL SERVICES. THE ARCHITECT SHALL NOT BE RESPONSIBLE FOR ACTUAL CONDITIONS, CONSTRUCTION AND/OR USE THEREOF. THIS DRAWING IS TO CONVEY DESIGN INTENTIONS AND/OR CODE COMPLIANCE ONLY. USE OF THIS DRAWING IMPLIES AGREEMENT WITH THESE CONDITIONS.