



Note: This plan is not to be reproduced or used for any other purpose without written permission of Roebuck Buildings Co., Inc. The specifications (contract) will take precedence over this drawing and govern the method and materials used.

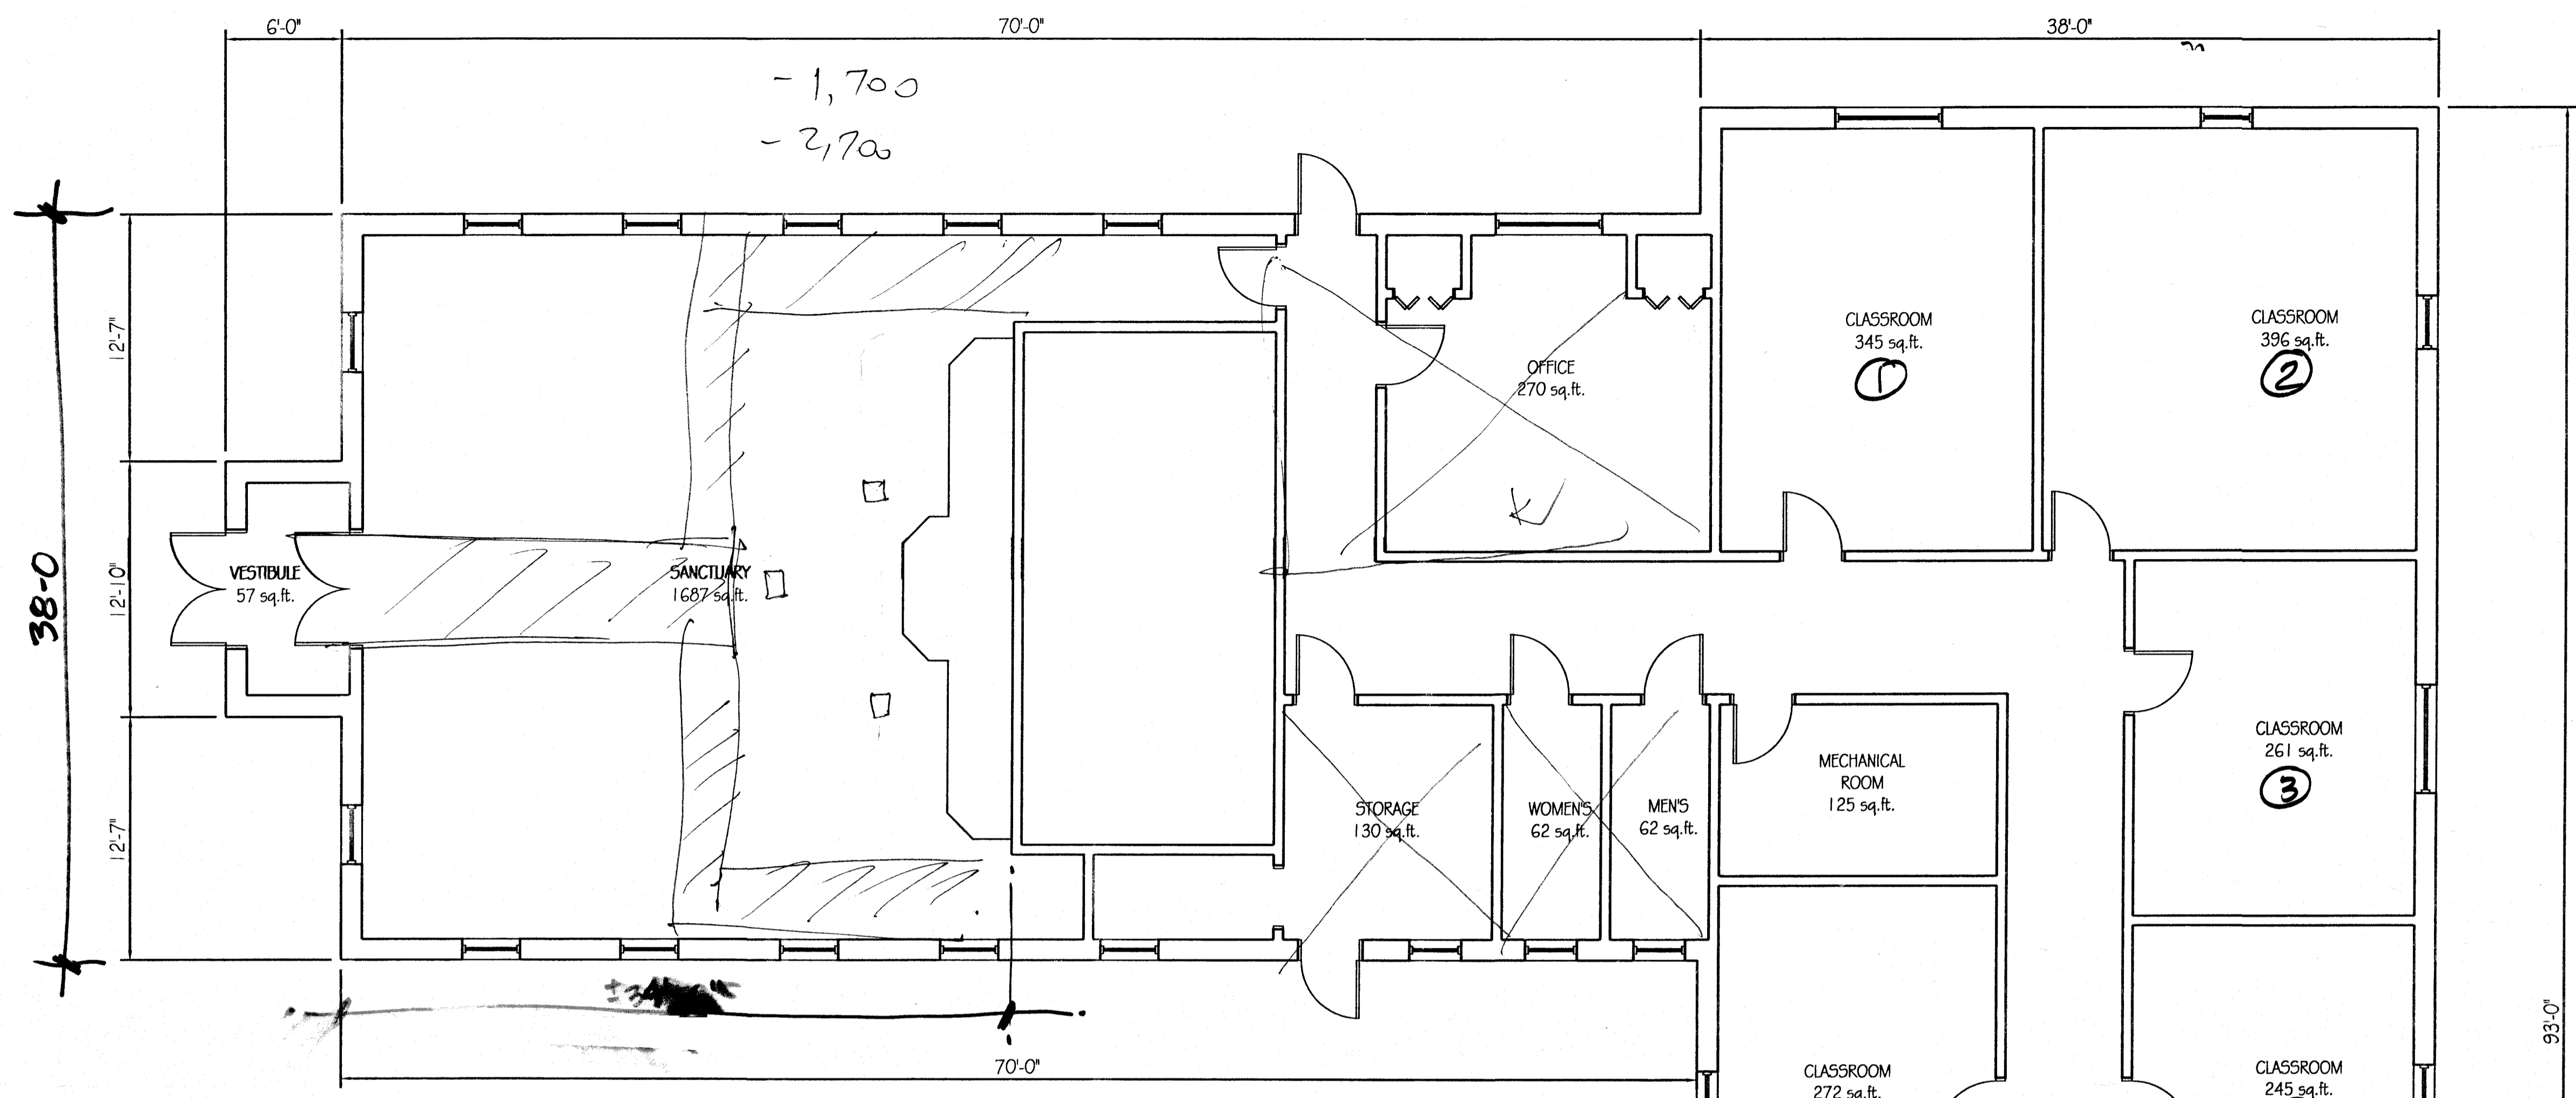

1 EXISTING FLOOR PLAN - 6270 sq.ft.  
 3/16" = 1'-0"

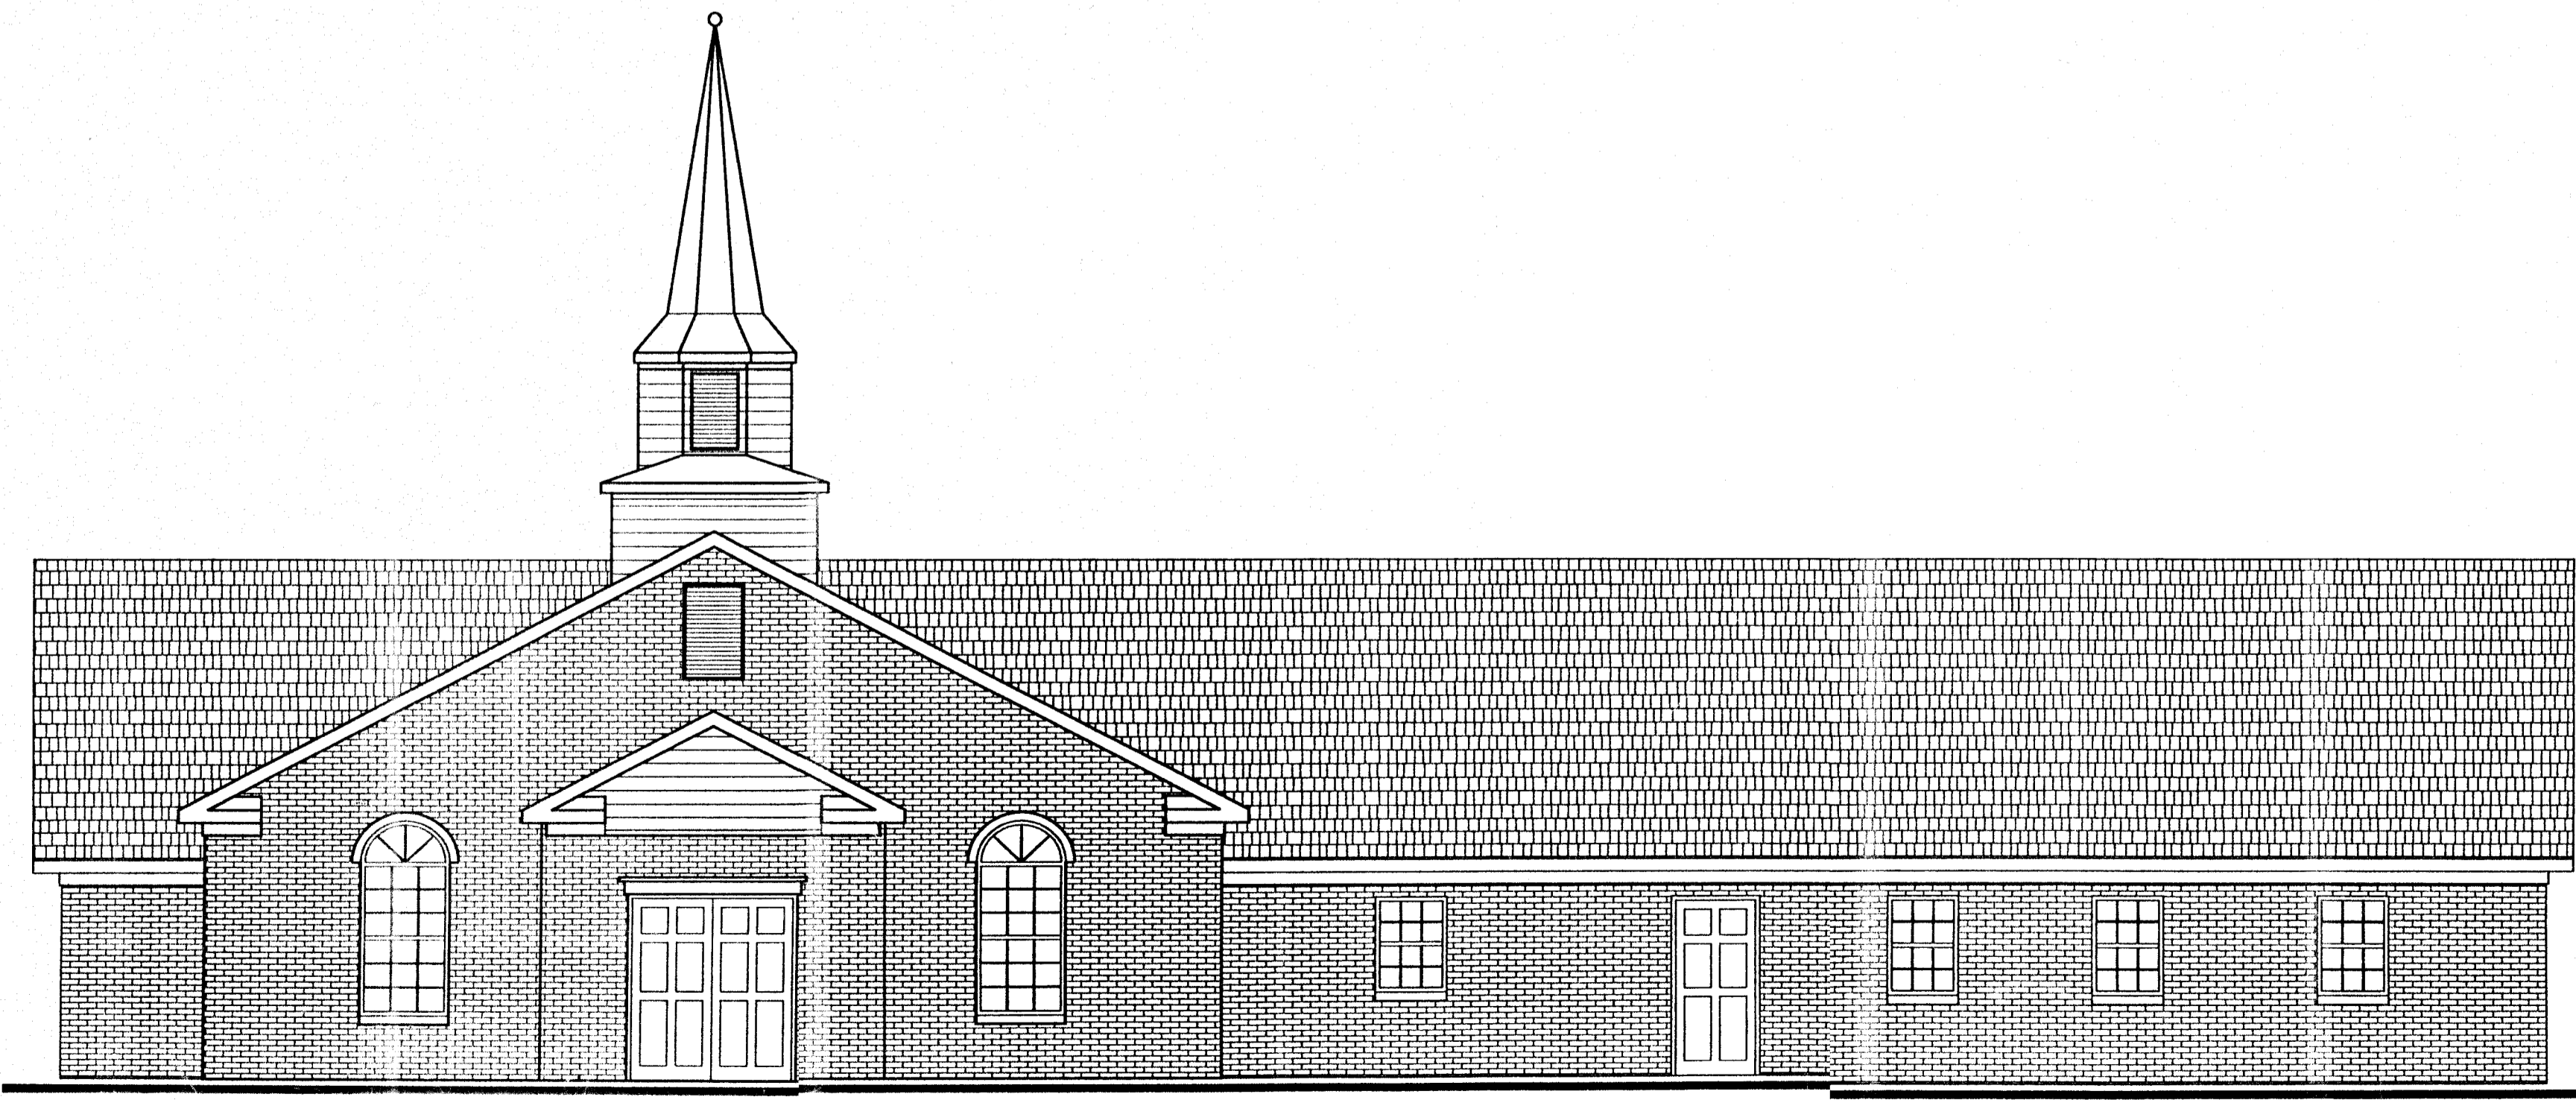

2 EXISTING FRONT ELEVATION  
 3/16" = 1'-0"

REV.	DATE	BY	DESCRIPTION	ARCH.	SALES	P.M.

A RENOVATION PROPOSAL FOR:  
**ST. JOHN OF THE LADDER**  
 Orthodox Church

DATE: 03-12-04  
 DRAWN:  
 CHECKED:  
 JOB NO. P-0412  
 SHEET NO.  
**A-01**  
 EXISTING FLOOR PLAN  
 SCALE: 3/16"=1'-0"