



① Level 1  
3/16" = 1'-0"

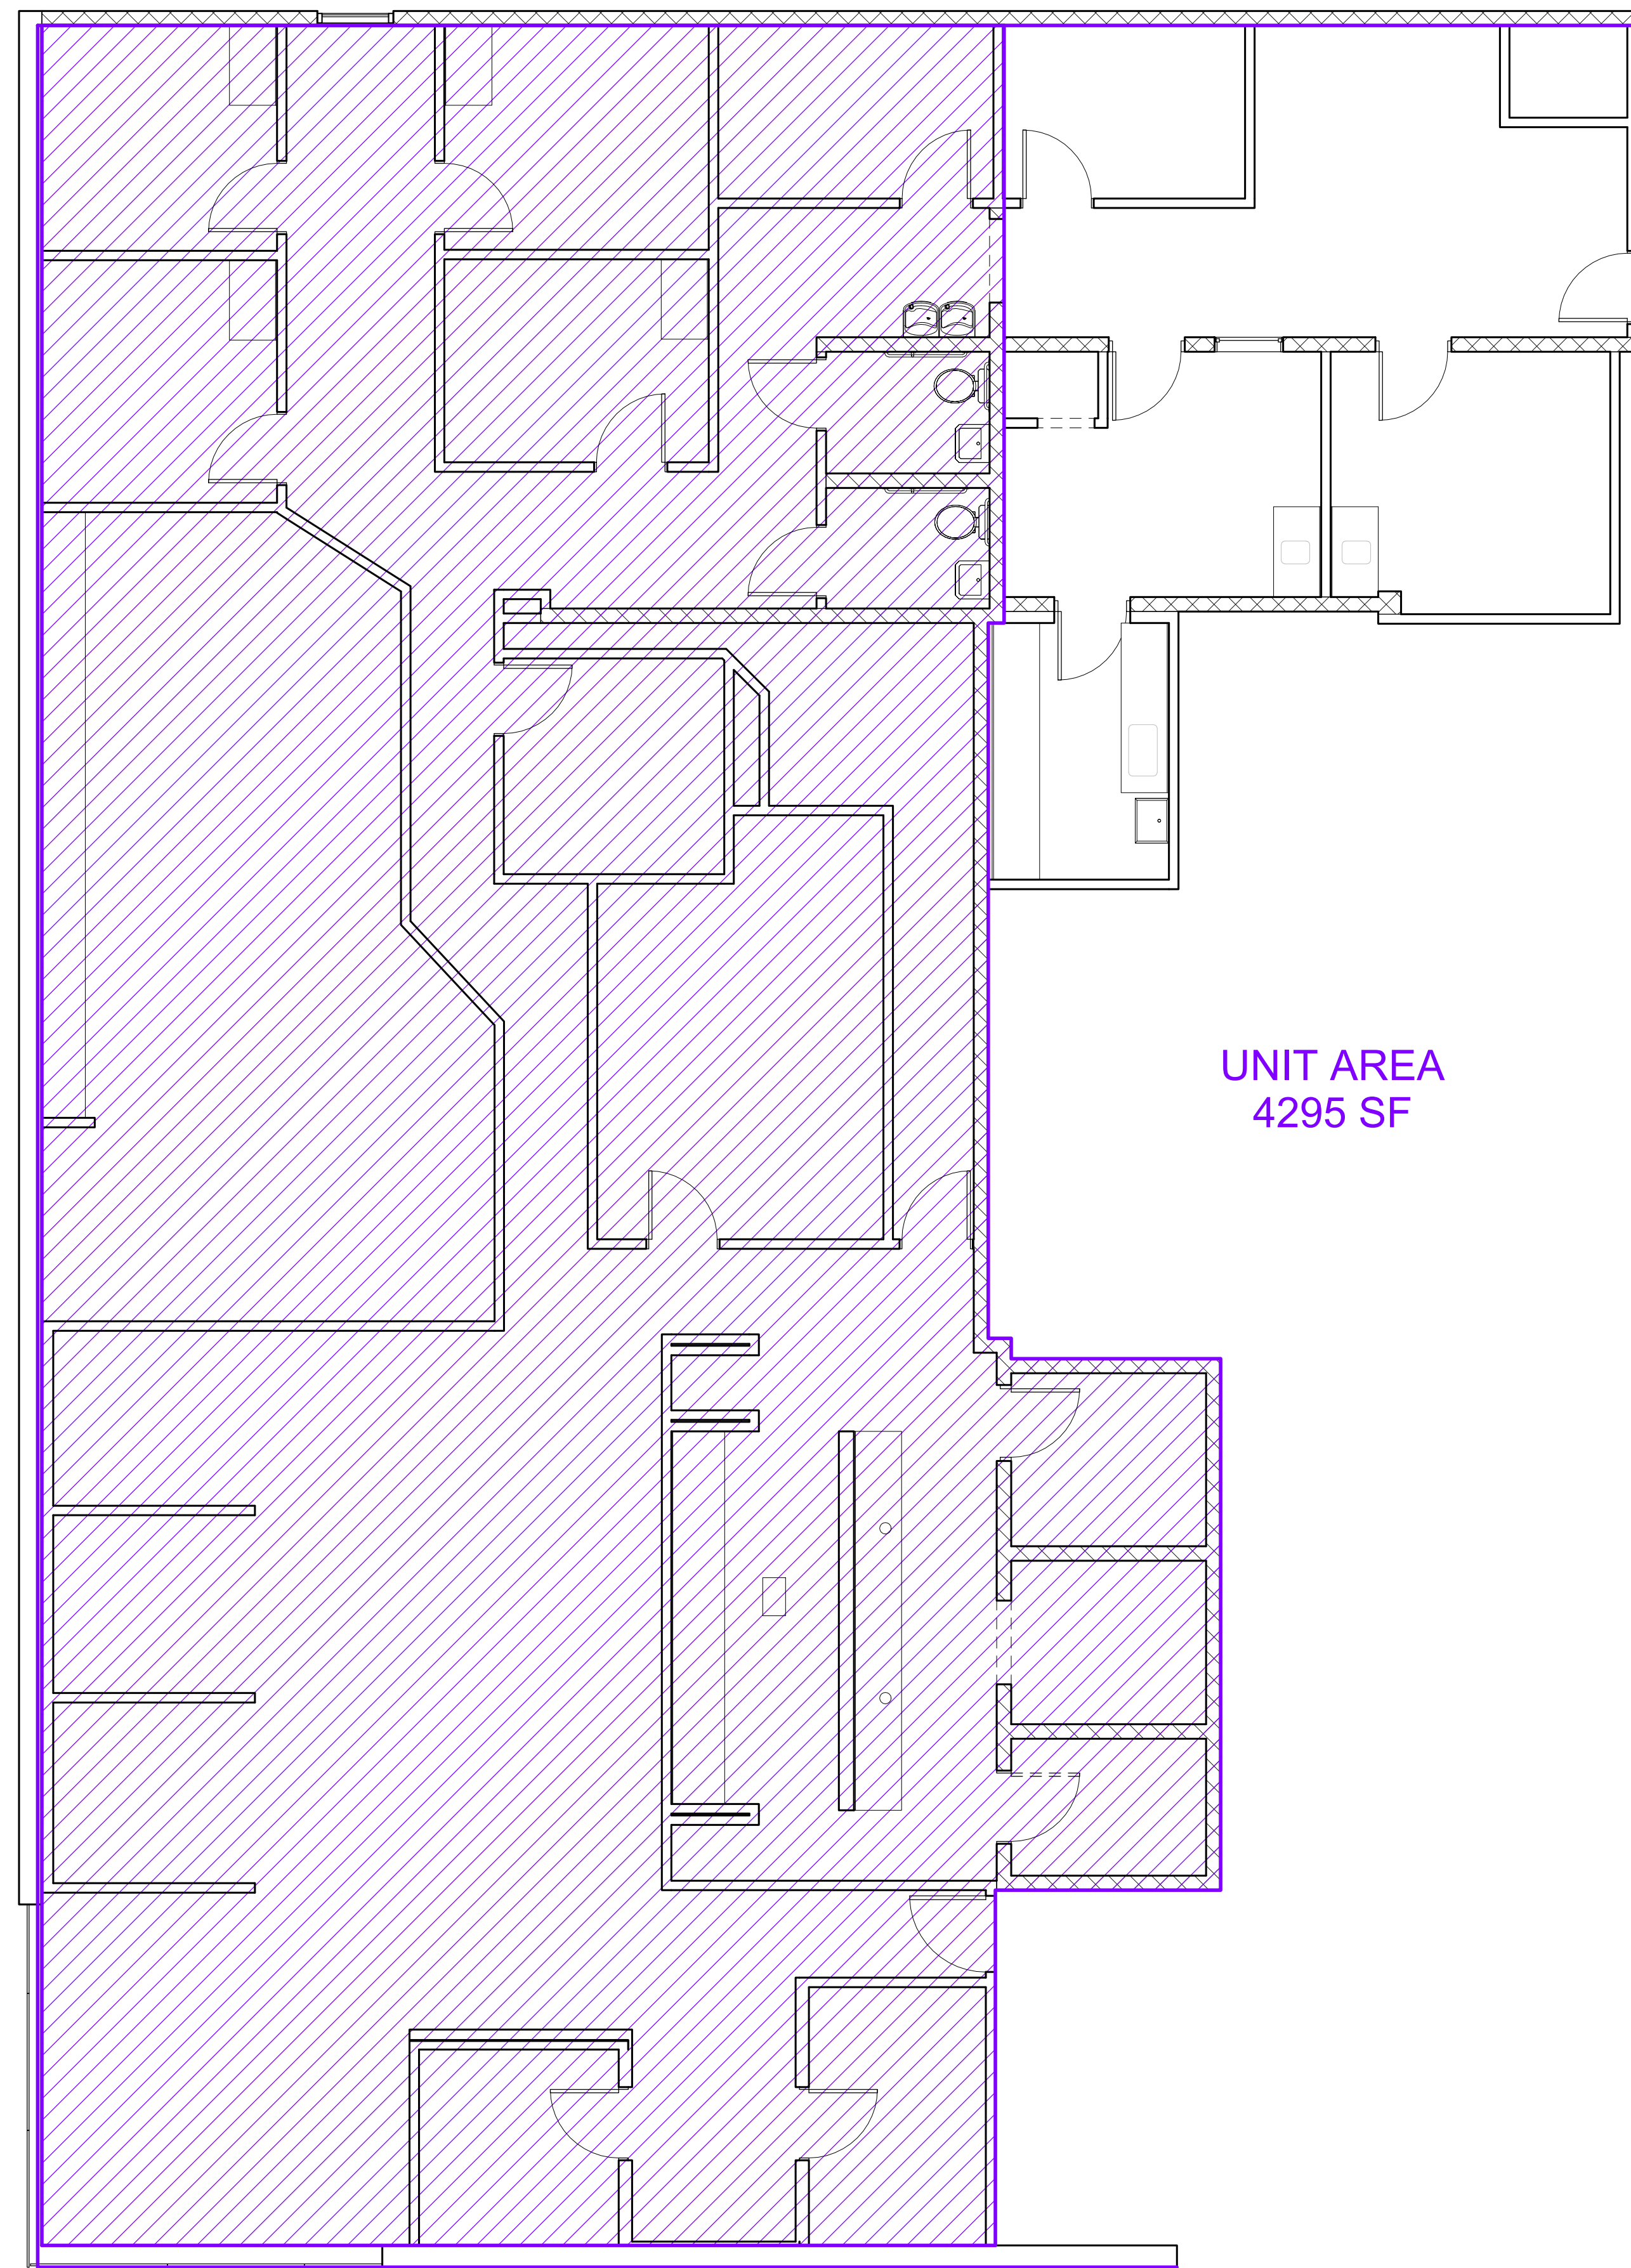

② Level 1 No DIMS  
3/16" = 1'-0"

UNIT AREA  
4295 SF

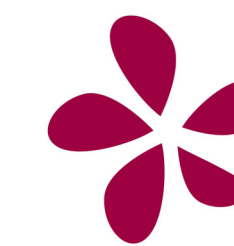

**WILDFLOWER**  
DESIGN STUDIO

© 2021 COPYRIGHT WILDFLOWER DESIGN STUDIO PC  
THIS DRAWING IS AN INSTRUMENT OF SERVICE UNIQUE  
TO THIS PROJECT. IT IS NOT TO BE REUSED OR  
REPRODUCED IN WHOLE OR IN PART WITHOUT  
WRITTEN PERMISSION FROM THE ARCHITECT.



**PRELIMINARY  
NOT FOR  
CONSTRUCTION**

No.	Description	Date

**KDS**  
**530-532 Haywood Rd.**  
Existing Plan

Project number	23-044
Date	Issue Date
Drawn by	JAB
Checked by	JAB

**A1**

Scale 3/16" = 1'-0"

ISSUE FOR REVIEW 01.30.24